

THE WILLINGHAM



ELEVATION "A"




ELEVATION "B"




ELEVATION "D"

THE WILLINGHAM

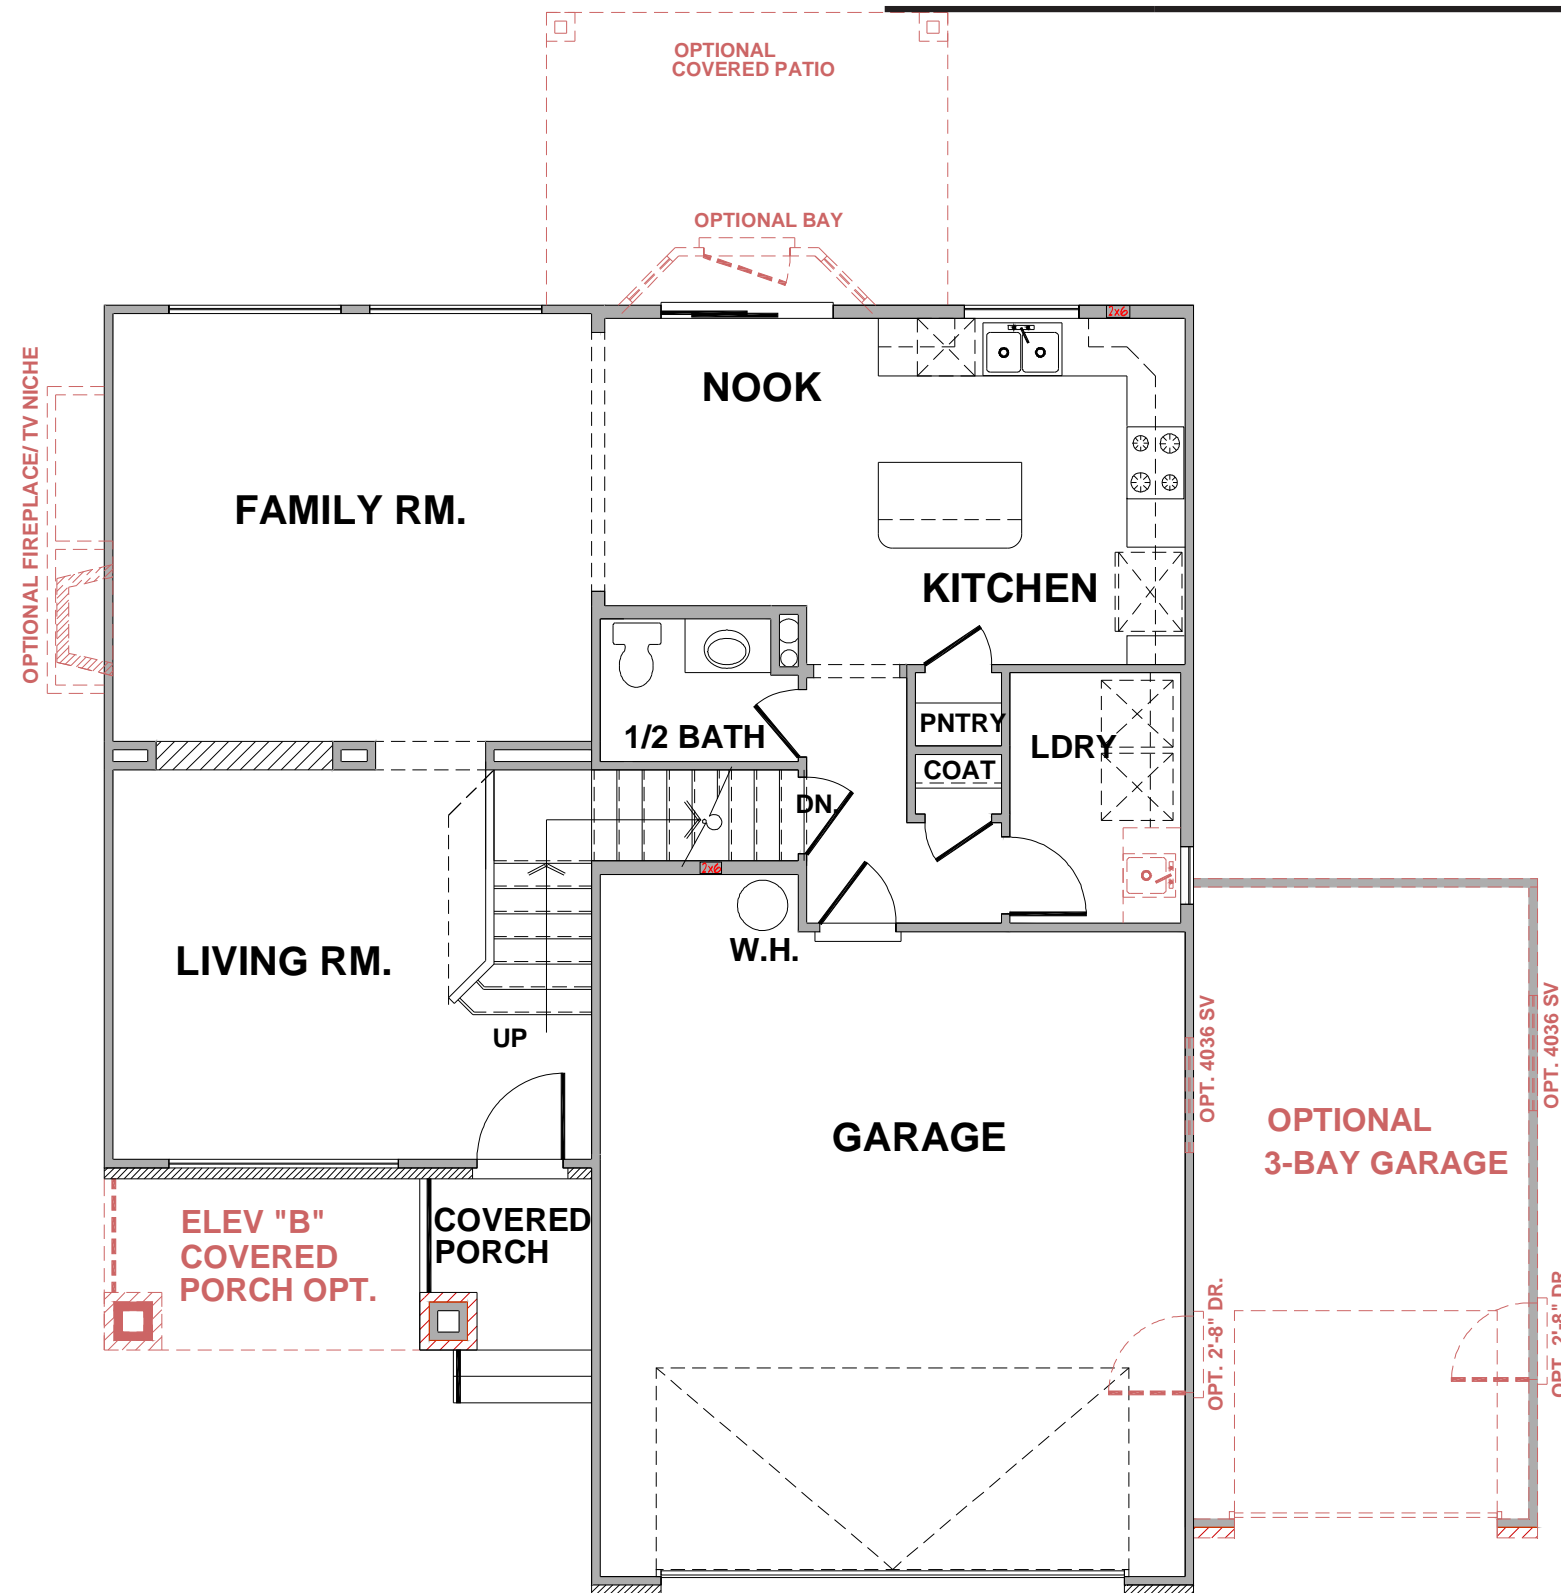

MAIN FLOOR PLAN

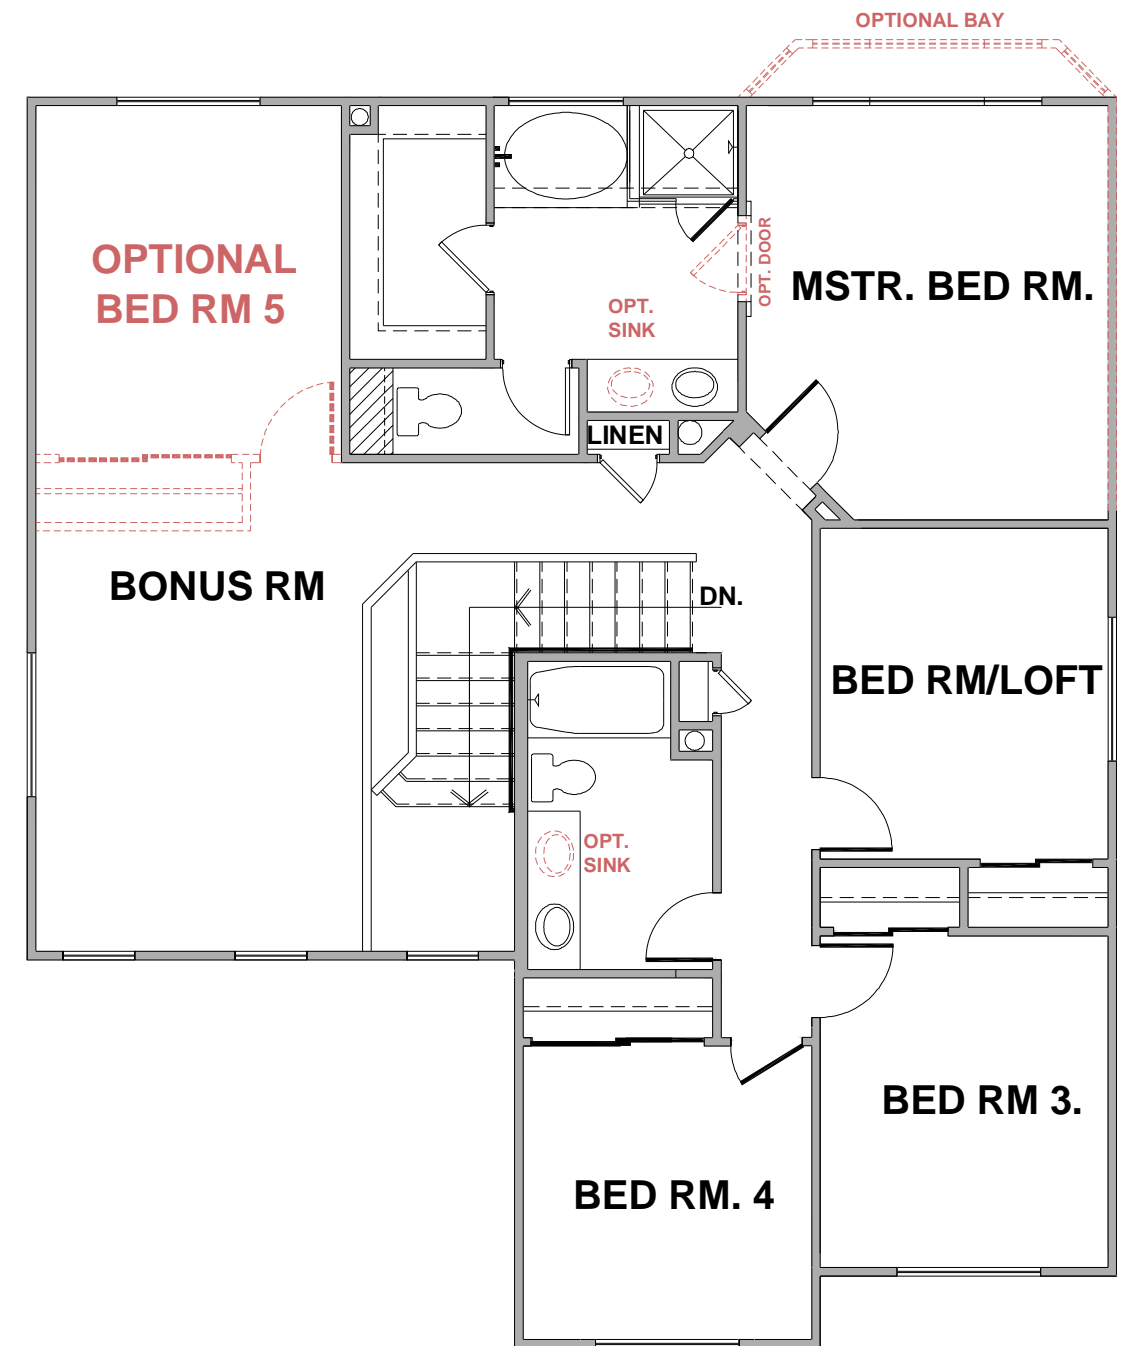


SECOND FLOOR PLAN

APPROX. SQUARE FOOTAGES	
FINISHED.....	2,266
UNFINISHED.....	883
TOTAL.....	3,149



THE WILLINGHAM

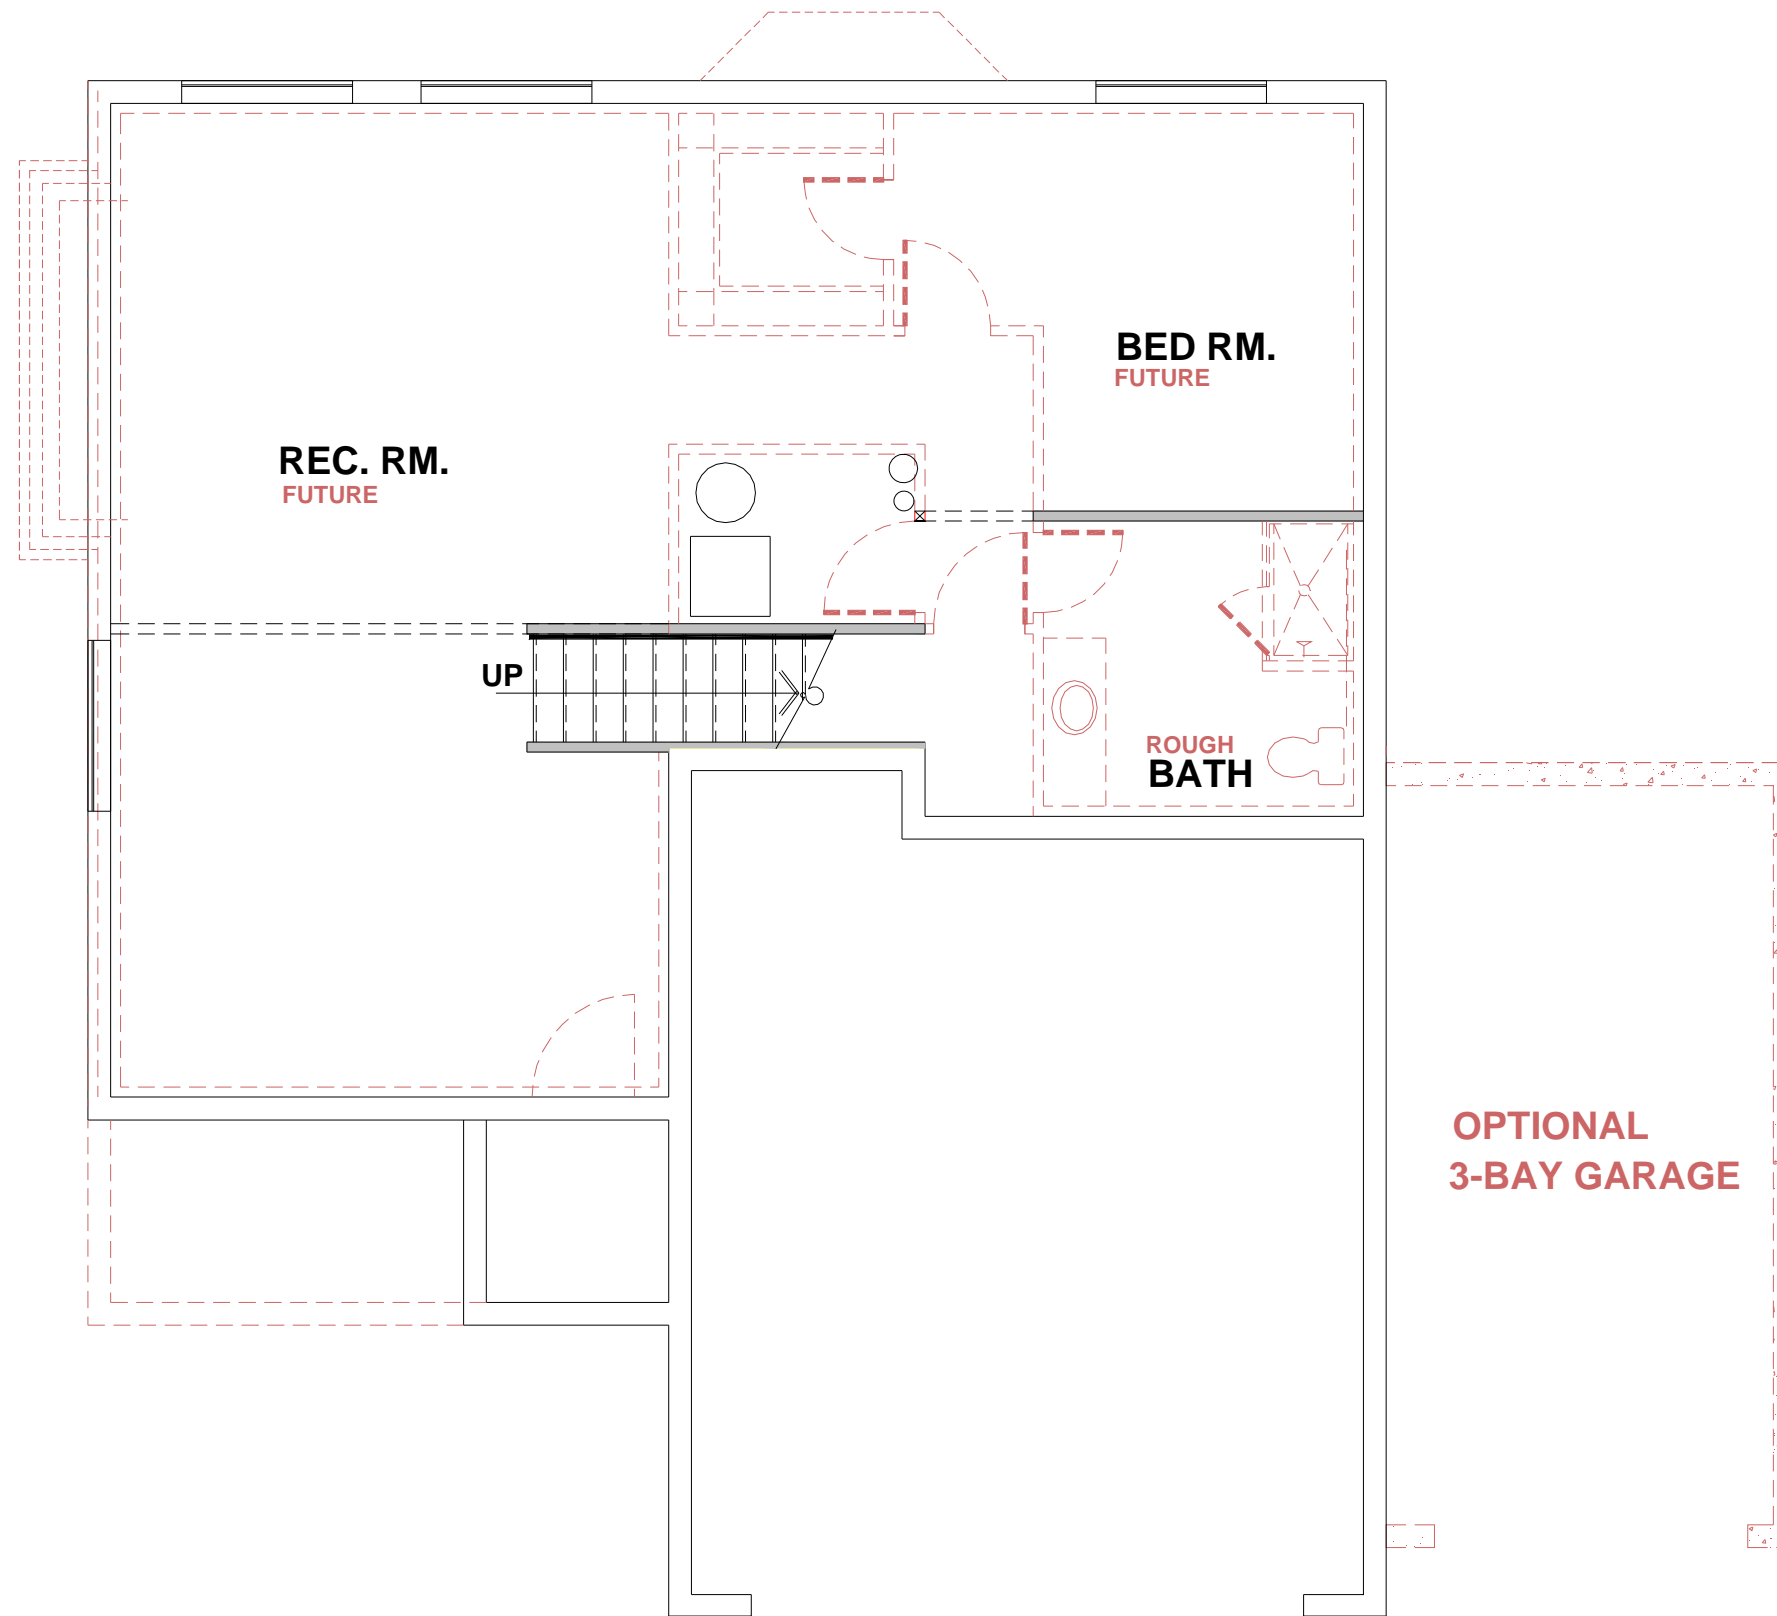

UNFINISHED BASEMENT